


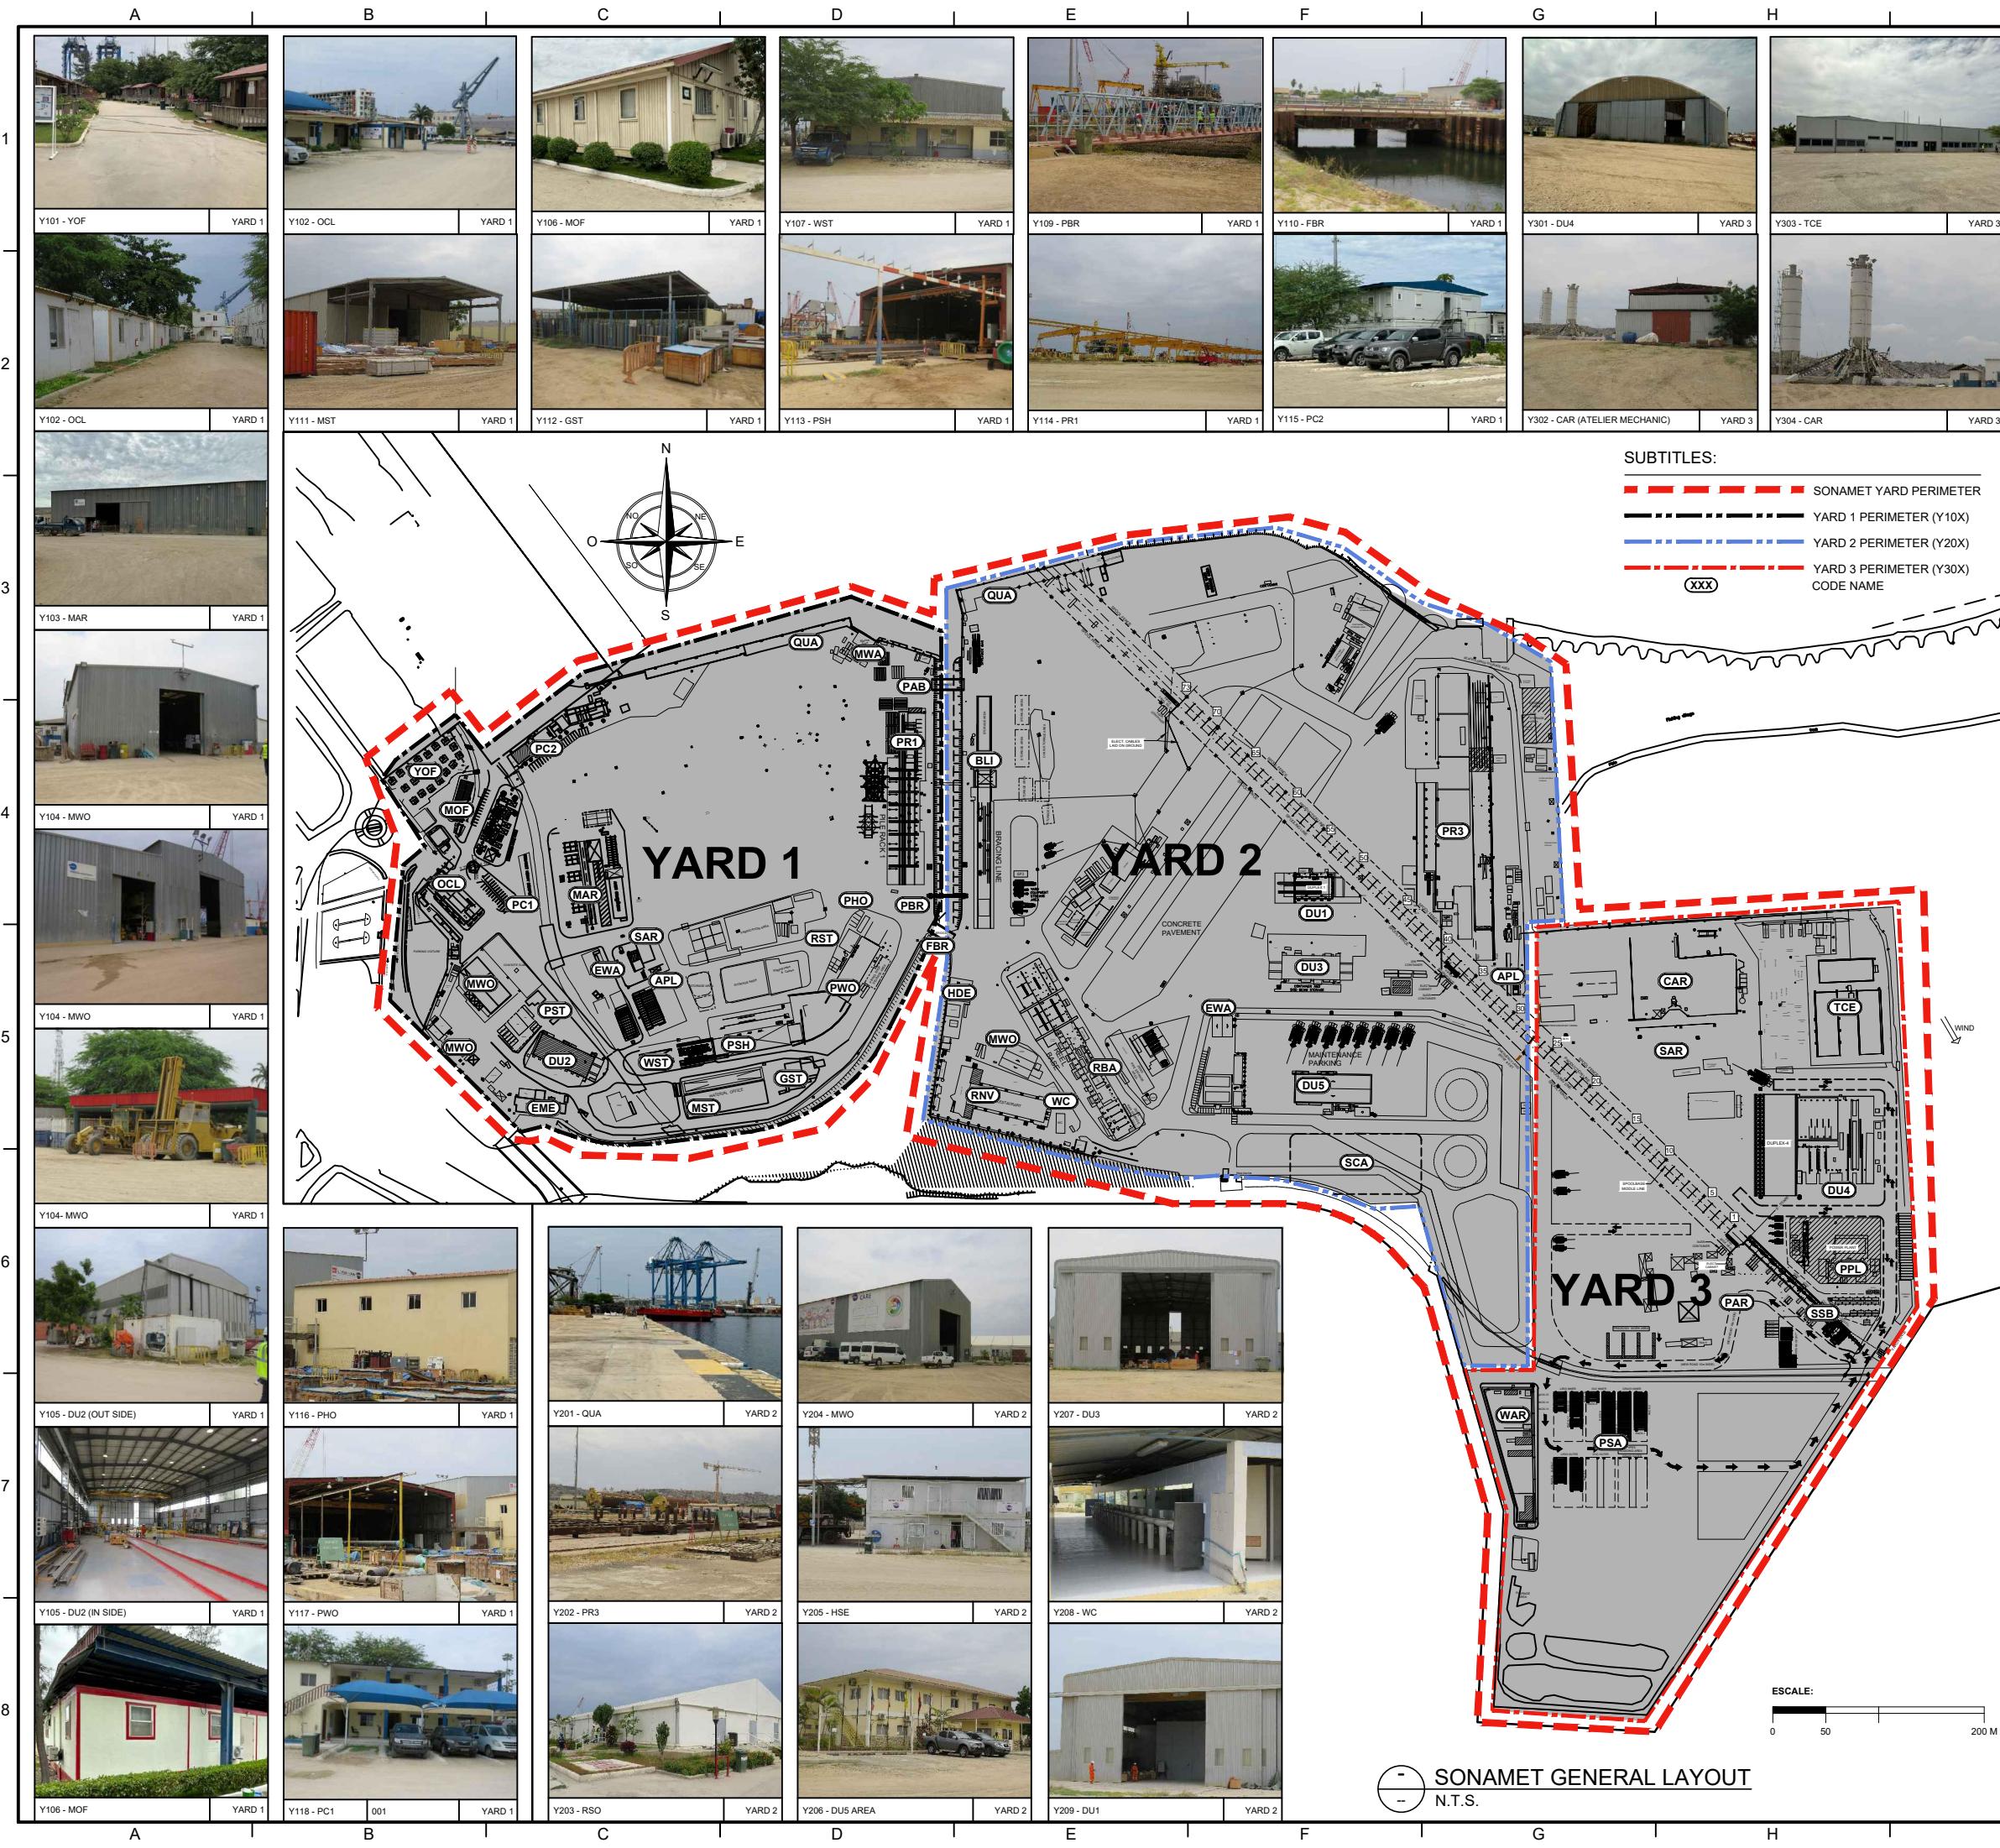

SONAMET YARD TOTAL AREA = 750 505 m² or 75.05 Ha						
SONAMET YARD TOTAL PERIMETER = 5 145 mL						
YARD 1		AREA = 193 371 m²				
		PERIMETER = 1 770 mL				
SONAMET LAYOUT SURFACE TABLE						
ORDER	CODE	FACILITY NAME	LENGTH or SURFACE	UN.		
Y101	YOF	YARD OFFICES	12 691	m²		
Y102	OCL	OFFICES + CLINIC	2 278	m²		
Y103	MAR	MULLER AREA	4 631	m²		
Y104	MWO	MECHANICAL WORKSHOP 1	11 947	m²		
Y105	DU2	DUPLEX 2	1 552	m²		
Y106	MOF	MAIN OFFICE	475	m²		
Y107	WST	WELDING STORAGE	1 329	m²		
Y108	PAB	PEDRO ALEXANDRE BRIDGE	30	mL		
Y109	PBR	PEDESTRIAN BRIDGE	32	mL		
Y110	FBR	FLAMINGO'S BRIDGE	19	mL		
Y111	MST	MATERIAL STORAGE	3 757	m²		
Y112	GST	GAS STORAGE	38	m²		
Y113	PSH	PLATE SHOP	5 907	m²		
Y114	PR1	PILE RACK 1	9 823	m²		
Y115	PC2	PARKING CARS	677	m²		
Y116	PHO	POWERHOUSE	74	m²		
Y117	PWO	PIPING WORKSHOP	5 540	m²		
Y118	PC1	CLINIC PARKING CARS	3 195	m²		
Y119	PST	POWER GENERATORS STATION	2 020	m²		
Y120	EWA	ELECTRODE WAREHOUSE	720	m²		
Y121	APL	ACETYLENE PLANT	440	m²		
Y122	SAR	SCAFF. AREA	673	m²		
Y123	EME	ELECTRO MECHANICAL	2 183	m²		
Y124	MWA	MARINE WAREHOUSE	515	m²		
Y125	CAR	CONTAINER STORAGE AREA	1 954	m²		
Y126	RST	RIGGING STORAGE	241	m²		
Y127	QUA	QUAY 1	200	mL		
YARD 2		TOTAL AREA = 326 451 m²				
		TOTAL PERIMETER = 2 715 mL				
SONAMET LAYOUT SURFACE TABLE						
ORDER	CODE	FACILITY NAME	LENGTH or SURFACE	UN.		
Y201	QUA	QUAY 2	161	mL		
Y202	PR3	PILE RACK 3	44 364	m²		
Y203	RNG	RESTAURANT-NOVA GEST	7 630	m²		
Y204	MWO	MECHANICAL WORKSHOP 2	500	m²		
Y205	HSE	HEALTH SAFETY & ENVIRONMENT DEP.	2 254	m²		
Y206	DU5	DUPLEX 5	53 000	m²		
Y207	DU3	DUPLEX 3	1 974	m²		
Y208	WC	SANITARY FACILITIES	153	m²		
Y209	DU1	DUPLEX 1	1 289	m²		
Y210	BLI	BRACING LINE	13 773	m²		
Y211	RBA	REEL BASE	11 612	m²		
Y212	EWA	ELECTRODE WAREHOUSE	381	m²		
Y213	APL	ACETYLENE PLANT	230	m²		
Y214	SCA	SCAFFOLDING STORAGE AREA	TBC	m²		
YARD 3		TOTAL AREA = 230 683 m²				
		TOTAL PERIMETER = 2 133 mL				
SONAMET LAYOUT SURFACE TABLE						
ORDER	CODE	FACILITY NAME	LENGTH or SURFACE	UN.		
Y301	DU4	DUPLEX 4 WORKSHOP	3 181	m²		
Y302	CAR	CIVIL AREA	21 675	m²		
Y303	TCE	TRAINING CENTER	19 378	m²		
Y304	PPL	2000KVA POWER PLANT	5 543	m²		
Y305	PAR	PREZIOSO AREA	23 952	m²		
Y306	PSA	PLATE STORAGE AREA	8 139	m²		
Y307	WAR	WASTE STORAGE AREA	5 807	m²		
Y308	SAR	STORAGE AREA	19 295	m²		
Y309	SSB	SONAMET SPOOL BASE	31 506	m²		
A	05-03-2026	ISSUED FOR INFORMATION	TBC	CGU	PCA	BDE
REV.	DATE	REASON FOR REVISION	DRN	CHK'D	APP'D	PROJ
SONAMET YARD						
PROJECT:		SONAMET YARD			JOB No. 005	
TITLE:		GENERAL LAYOUT SONAMET LAYOUT SURFACE TABLE				
ORIG. SIZE	A1	1	CUSTOMER No.		SHEET	REV.
	A3	0.5	N/A		-	-
ORIG. SCALE			SONAMET DWG No.		SHEET	REV.
			SONA-YARD-FAB-2026		1	A